




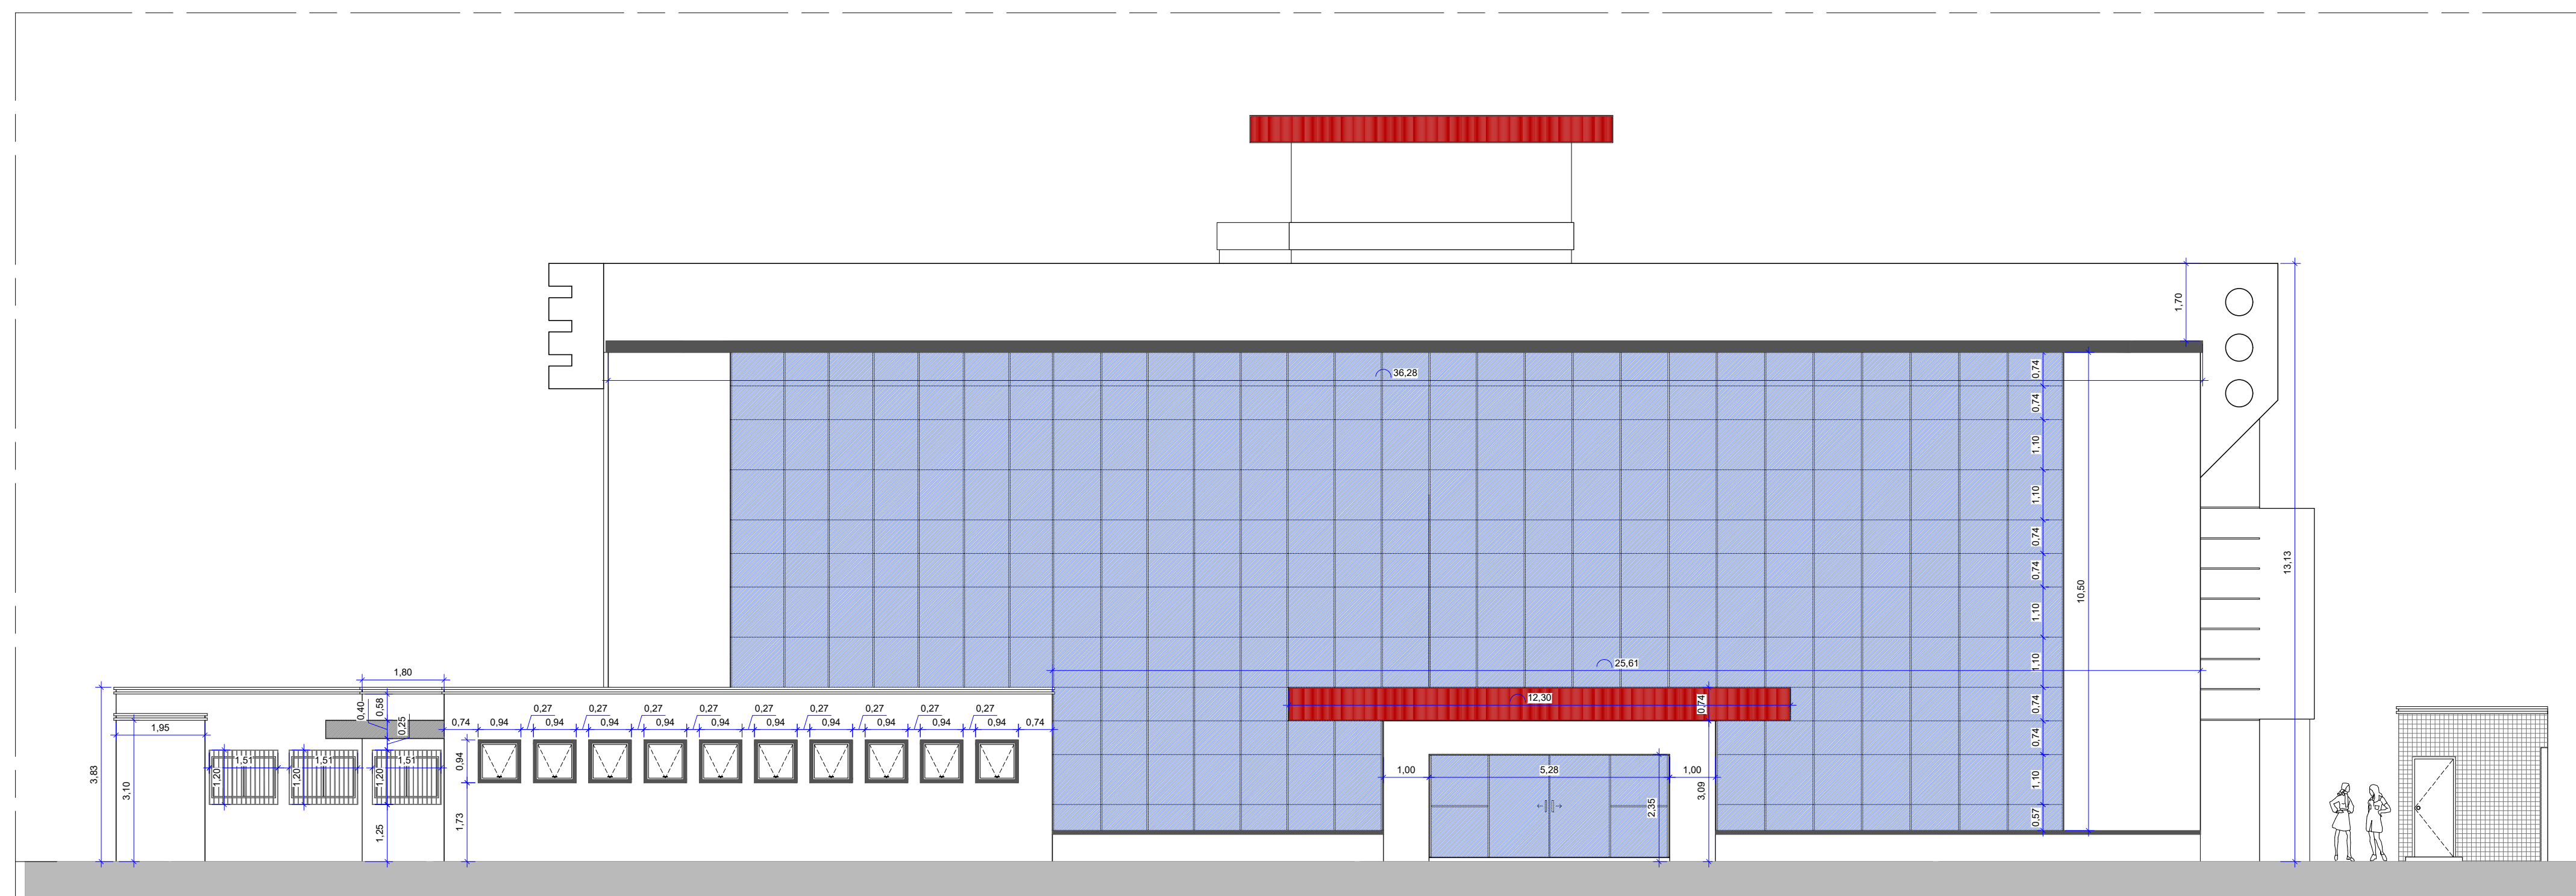

08 FACHADA FRONTAL DO BLOCO PRINCIPAL  
P03 SESC GAMA  
Esc.: 1/100

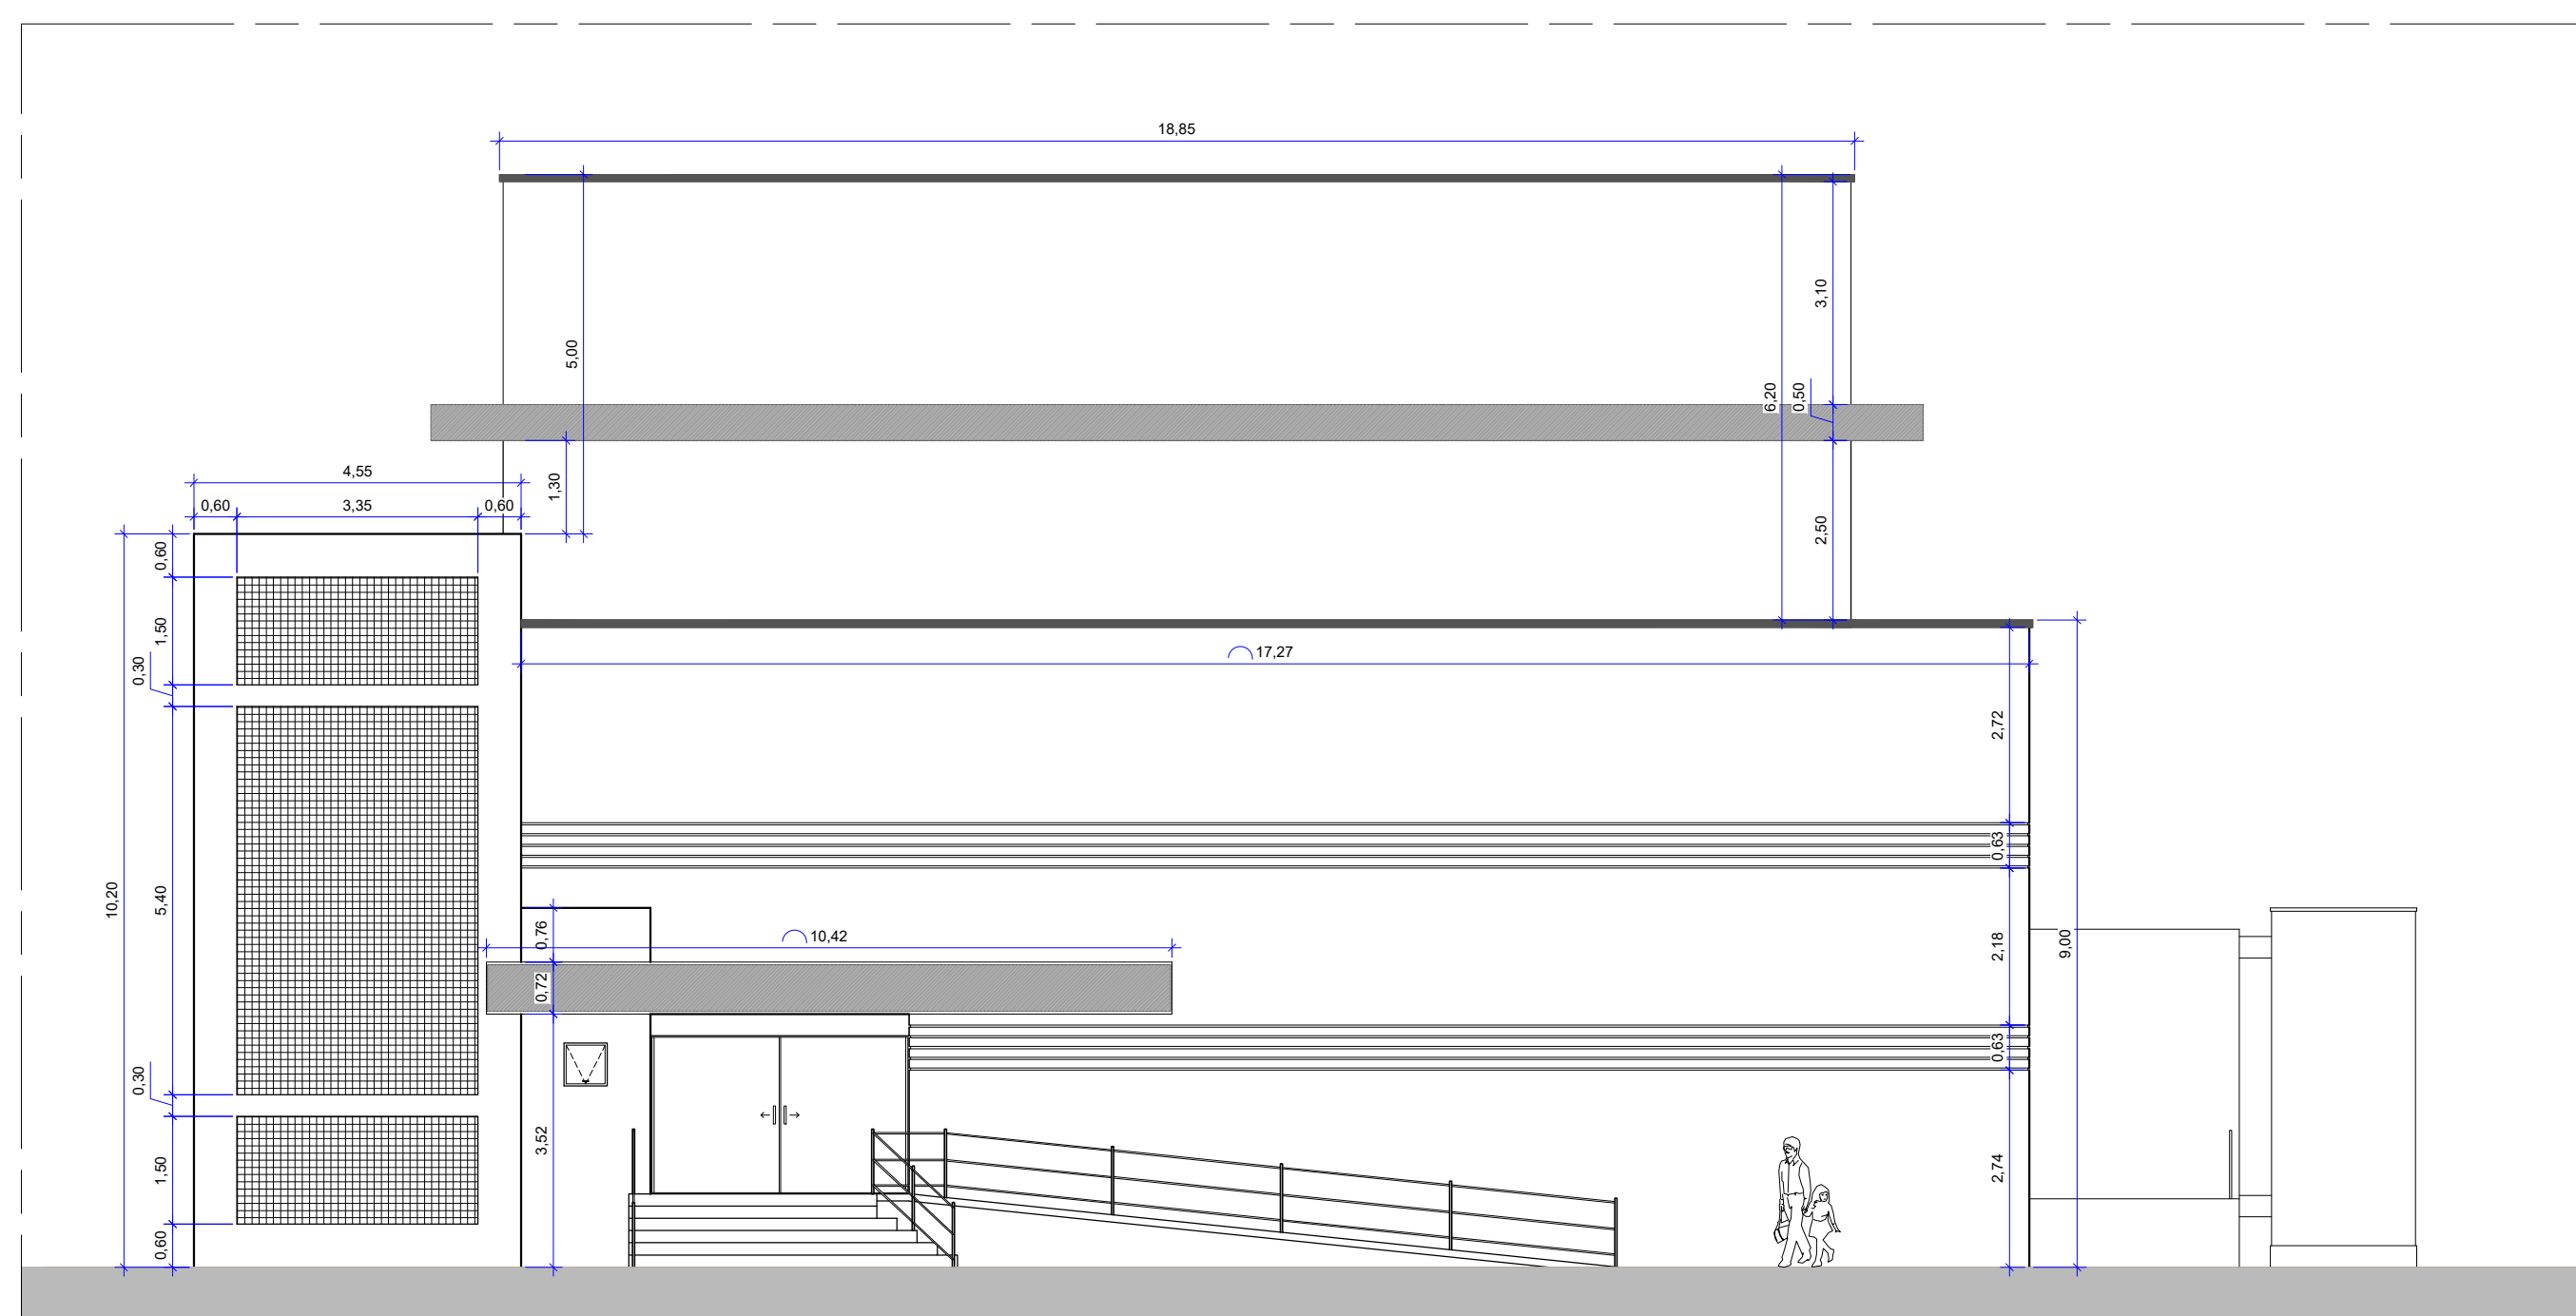


09 FACHADA FRONTAL DO TEATRO  
P03 SESC GAMA  
Esc.: 1/100

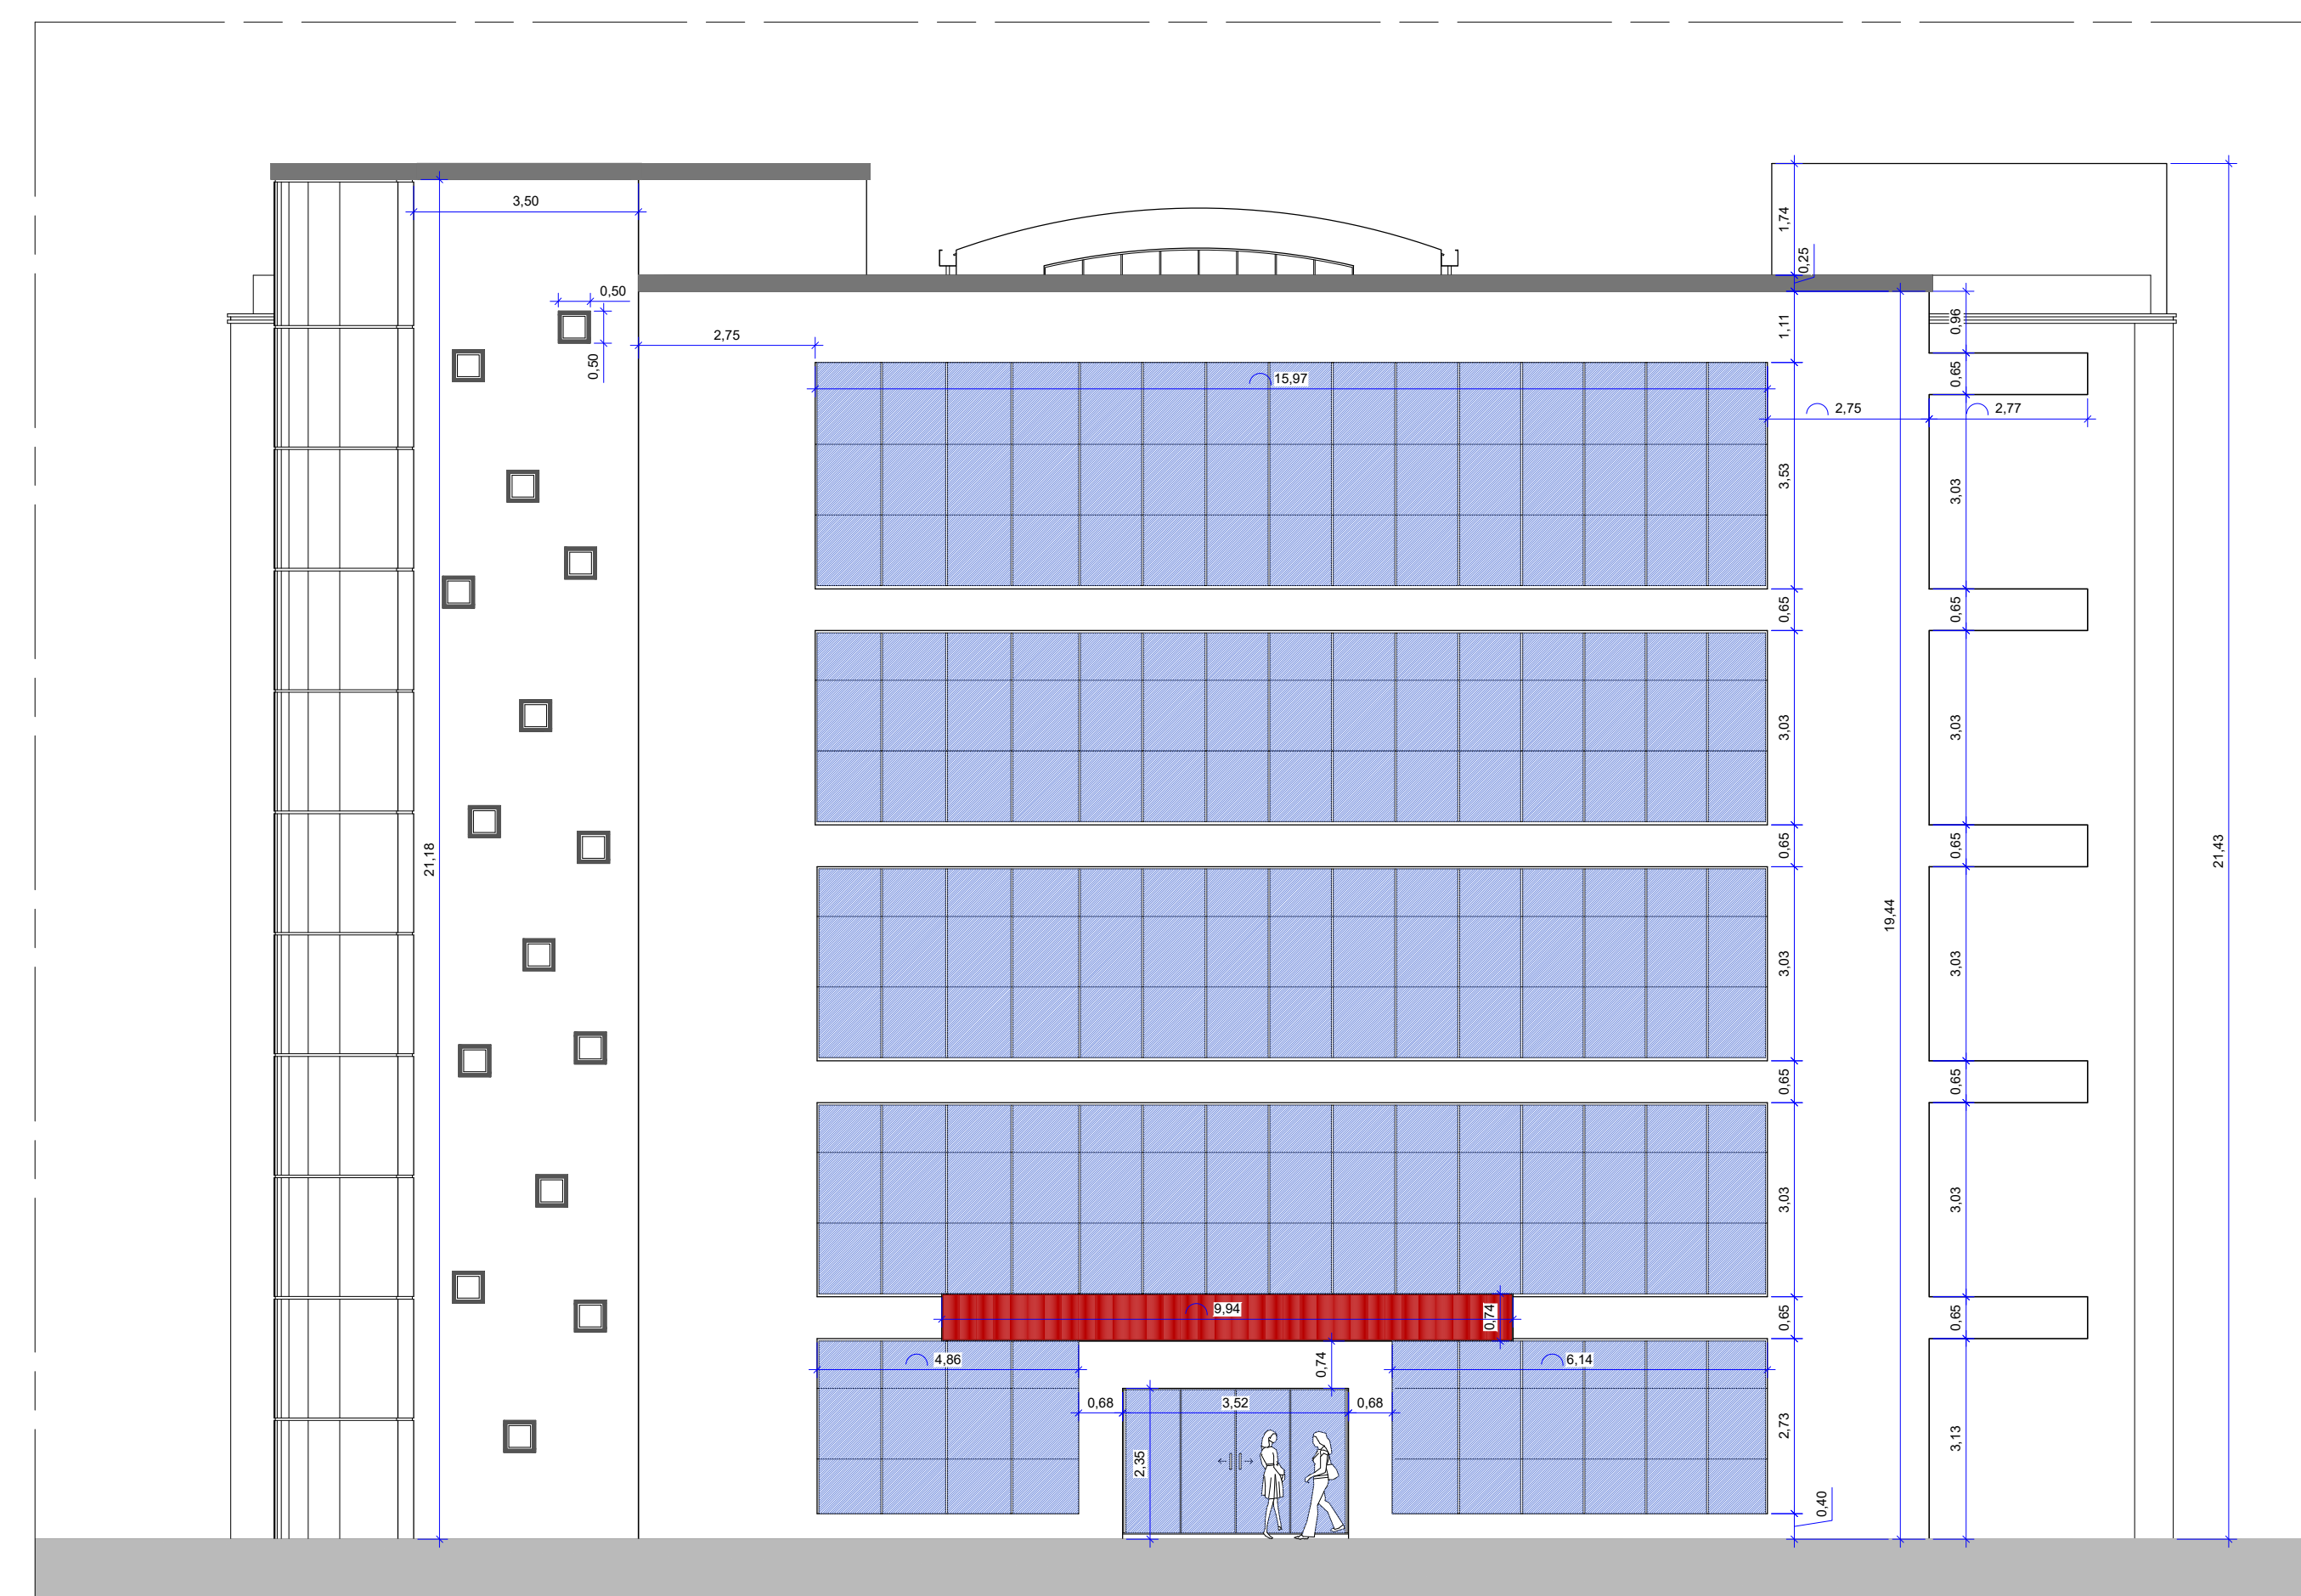


10 FACHADA FRONTAL DO BLOCO DE EDUCAÇÃO  
P03 SESC GAMA  
Esc.: 1/100




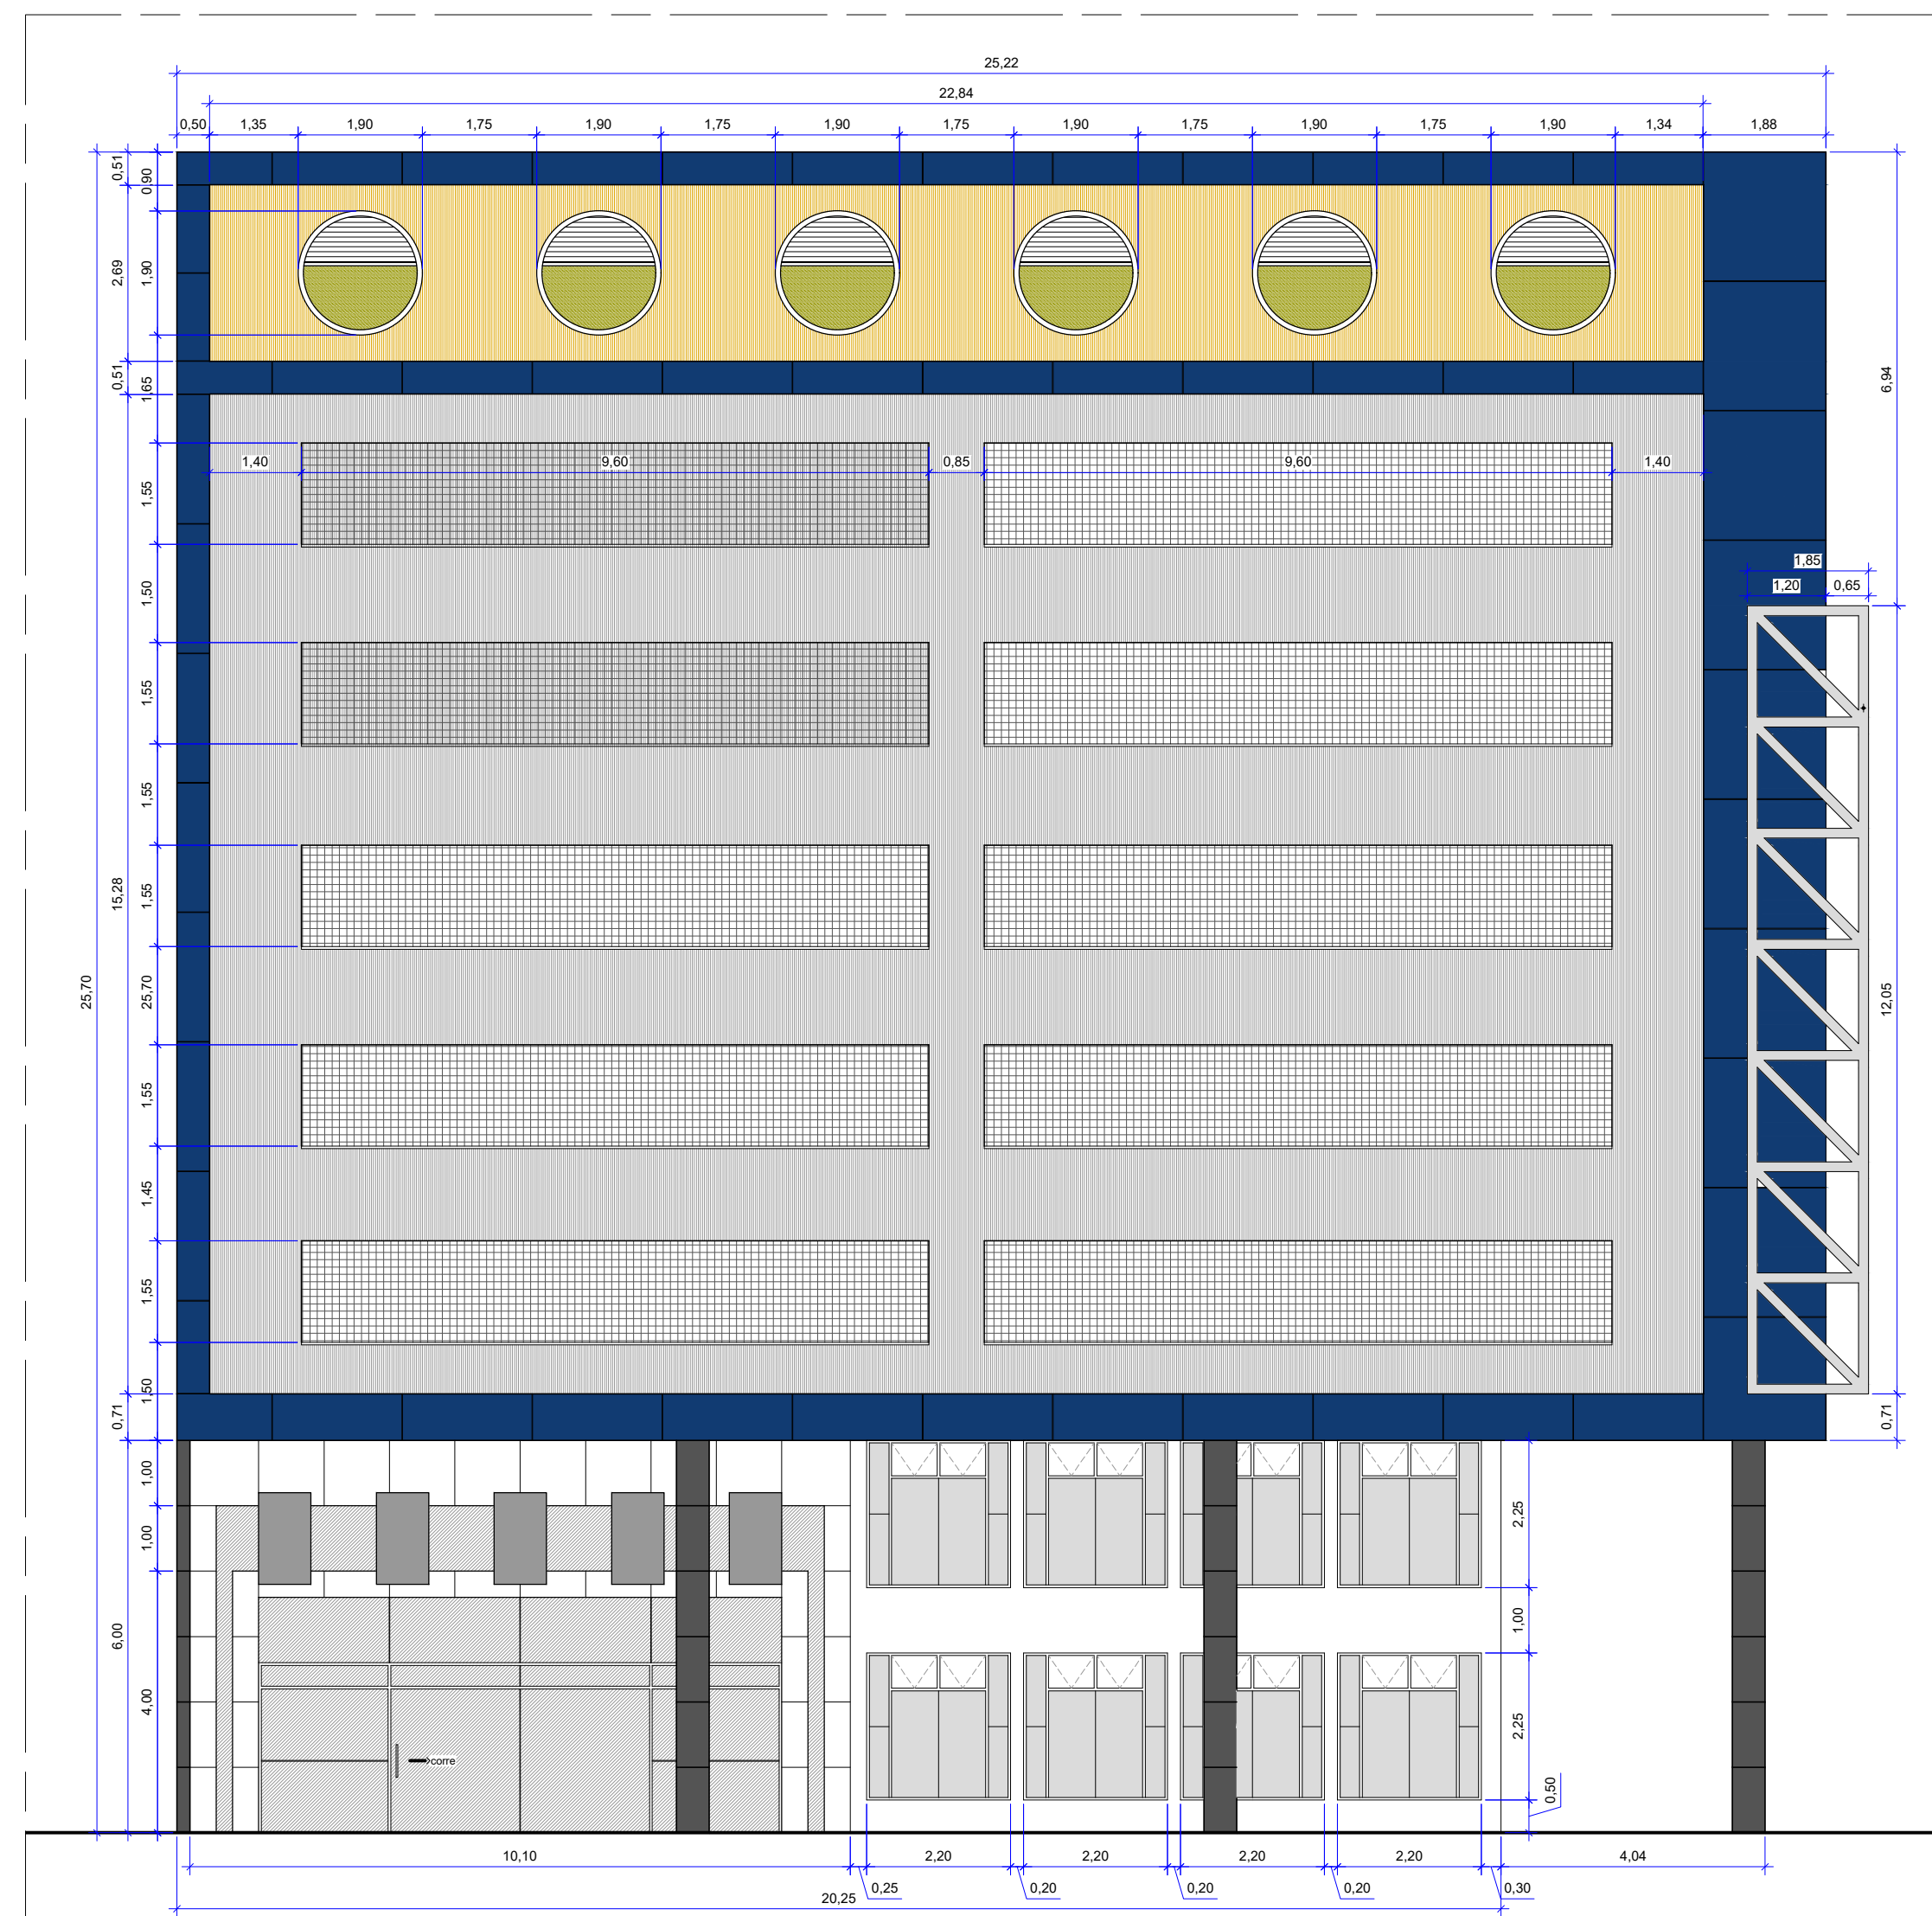

14 FACHADA FRONTAL  
P05 SESC PRESIDENTE DUTRA  
Esc.: 1/100

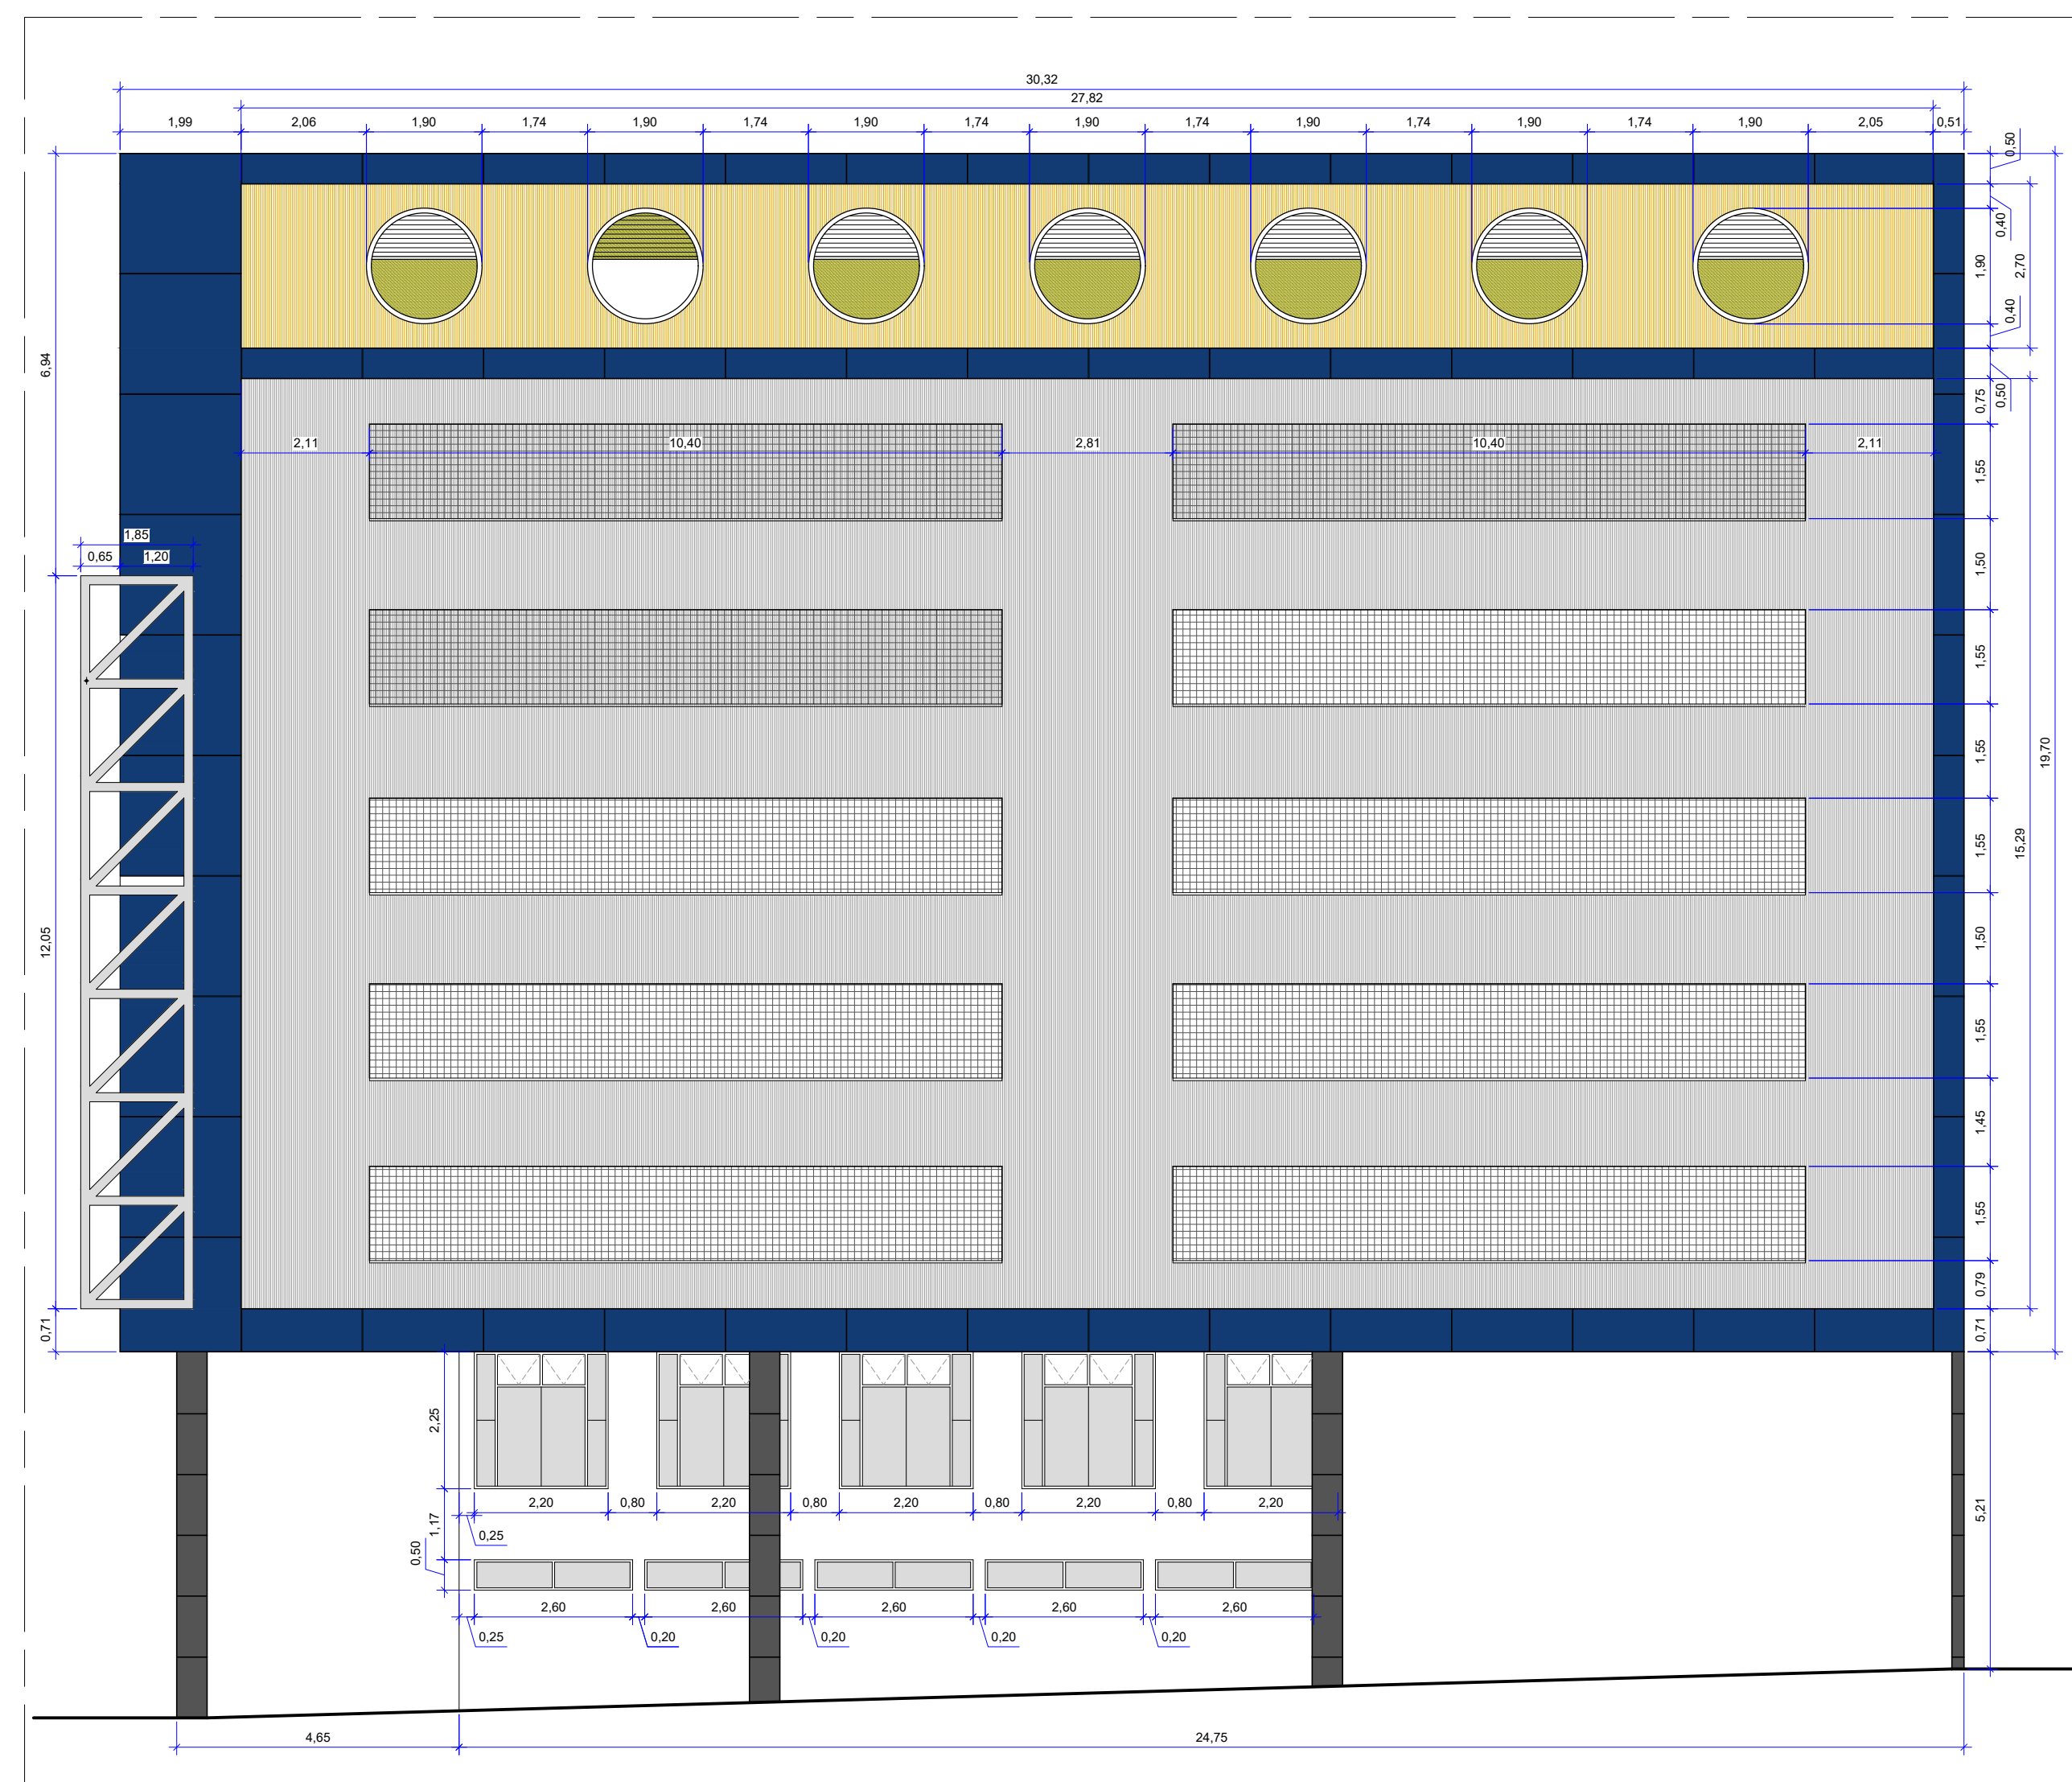


15 FACHADA FRONTAL  
P05 SESC PRESIDENTE DUTRA  
Esc.: 1/100

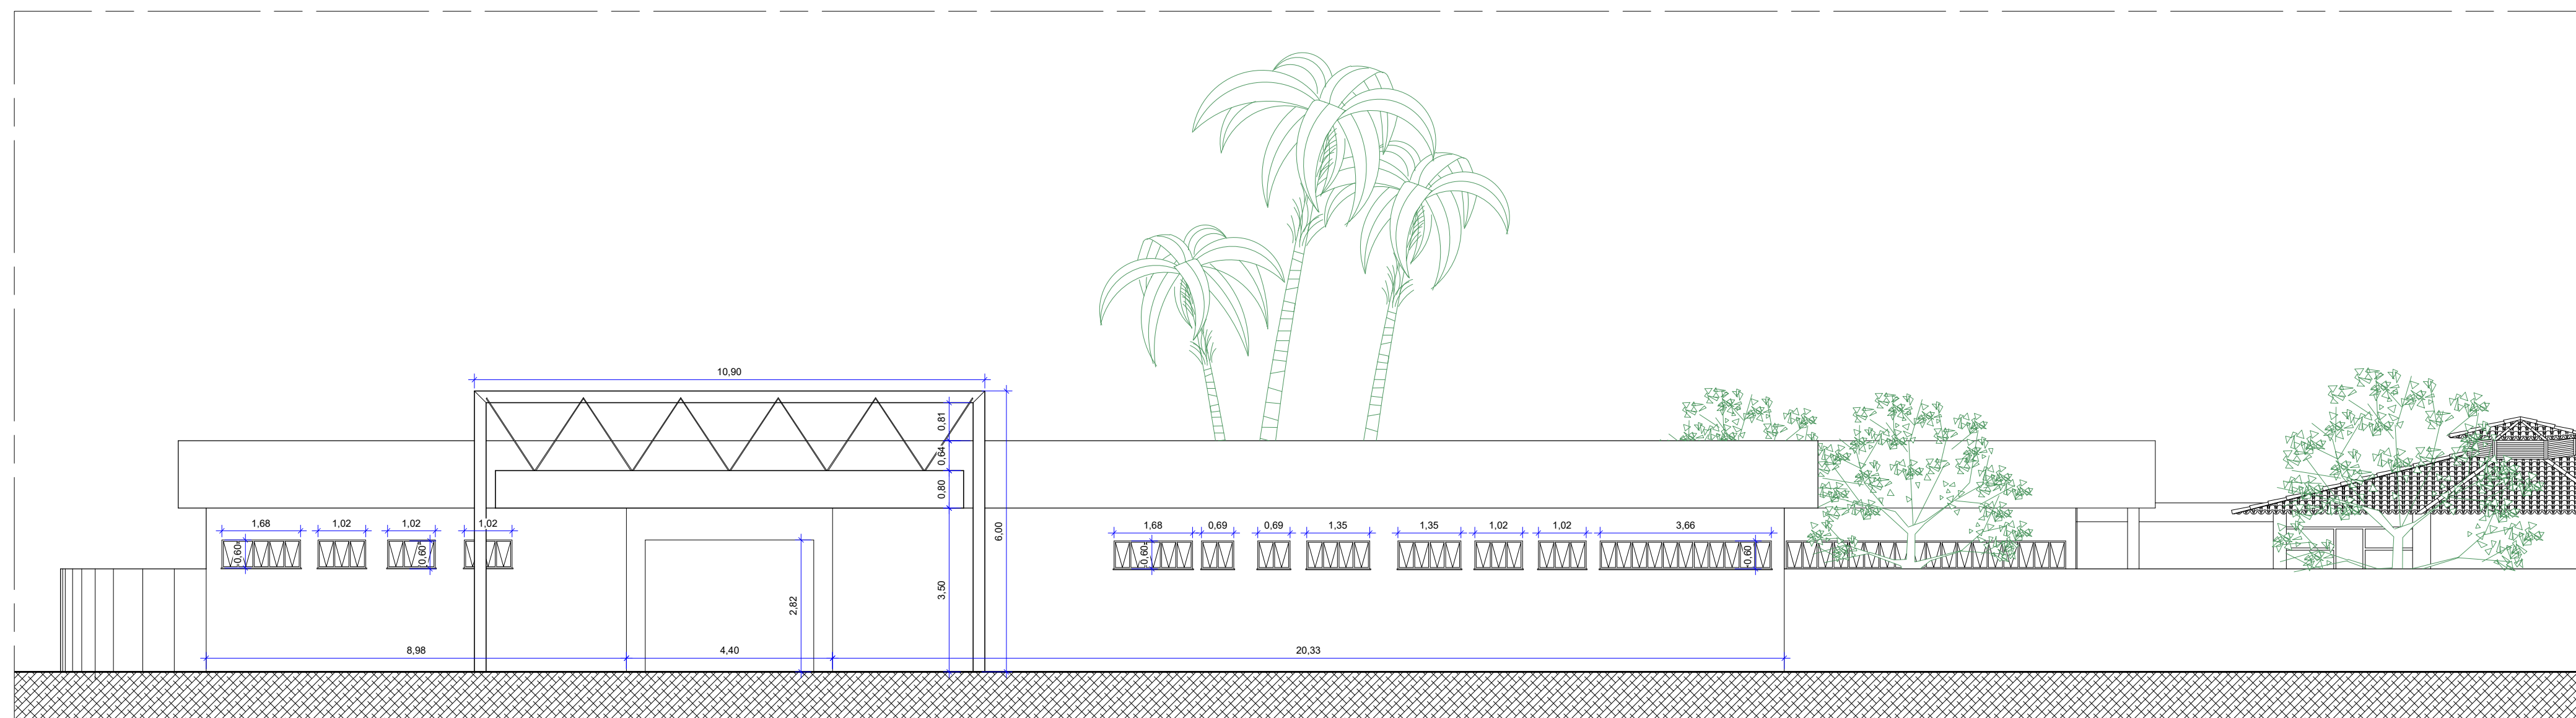


16 FACHADA FRONTAL  
P05 SESC GUARA  
Esc.: 1/100




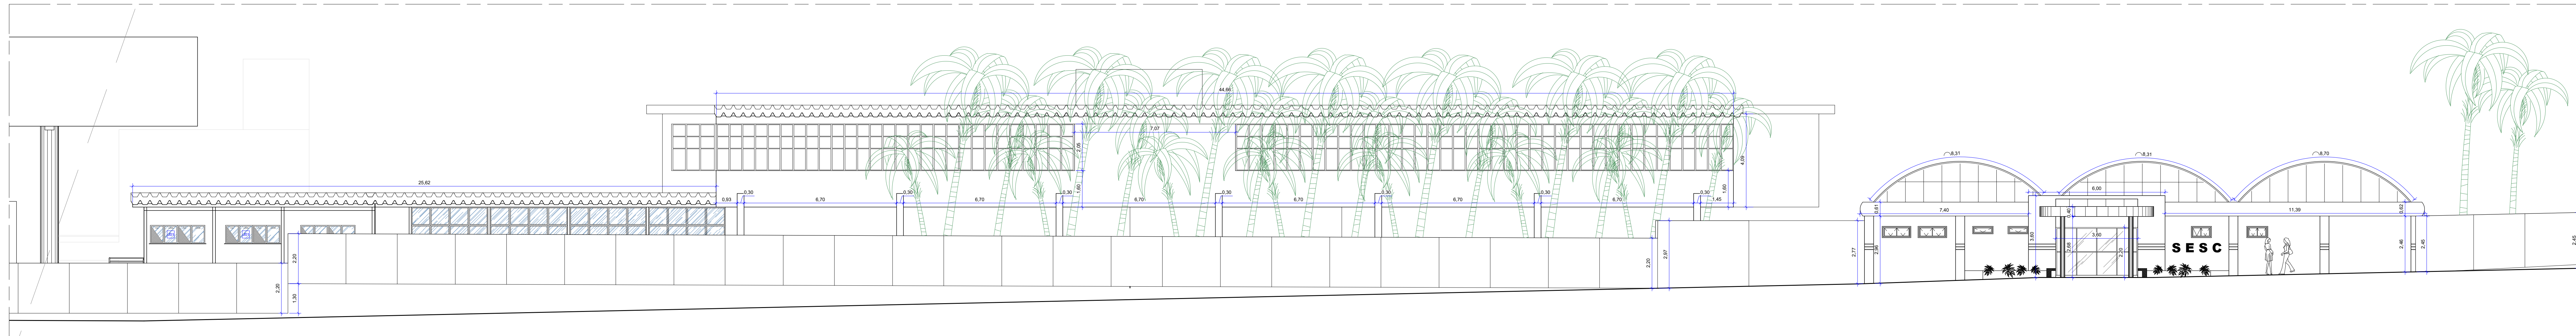

05 FACHADA FRONTAL  
P02 SESC TAGUATINGA NORTE  
Esc.: 1/100

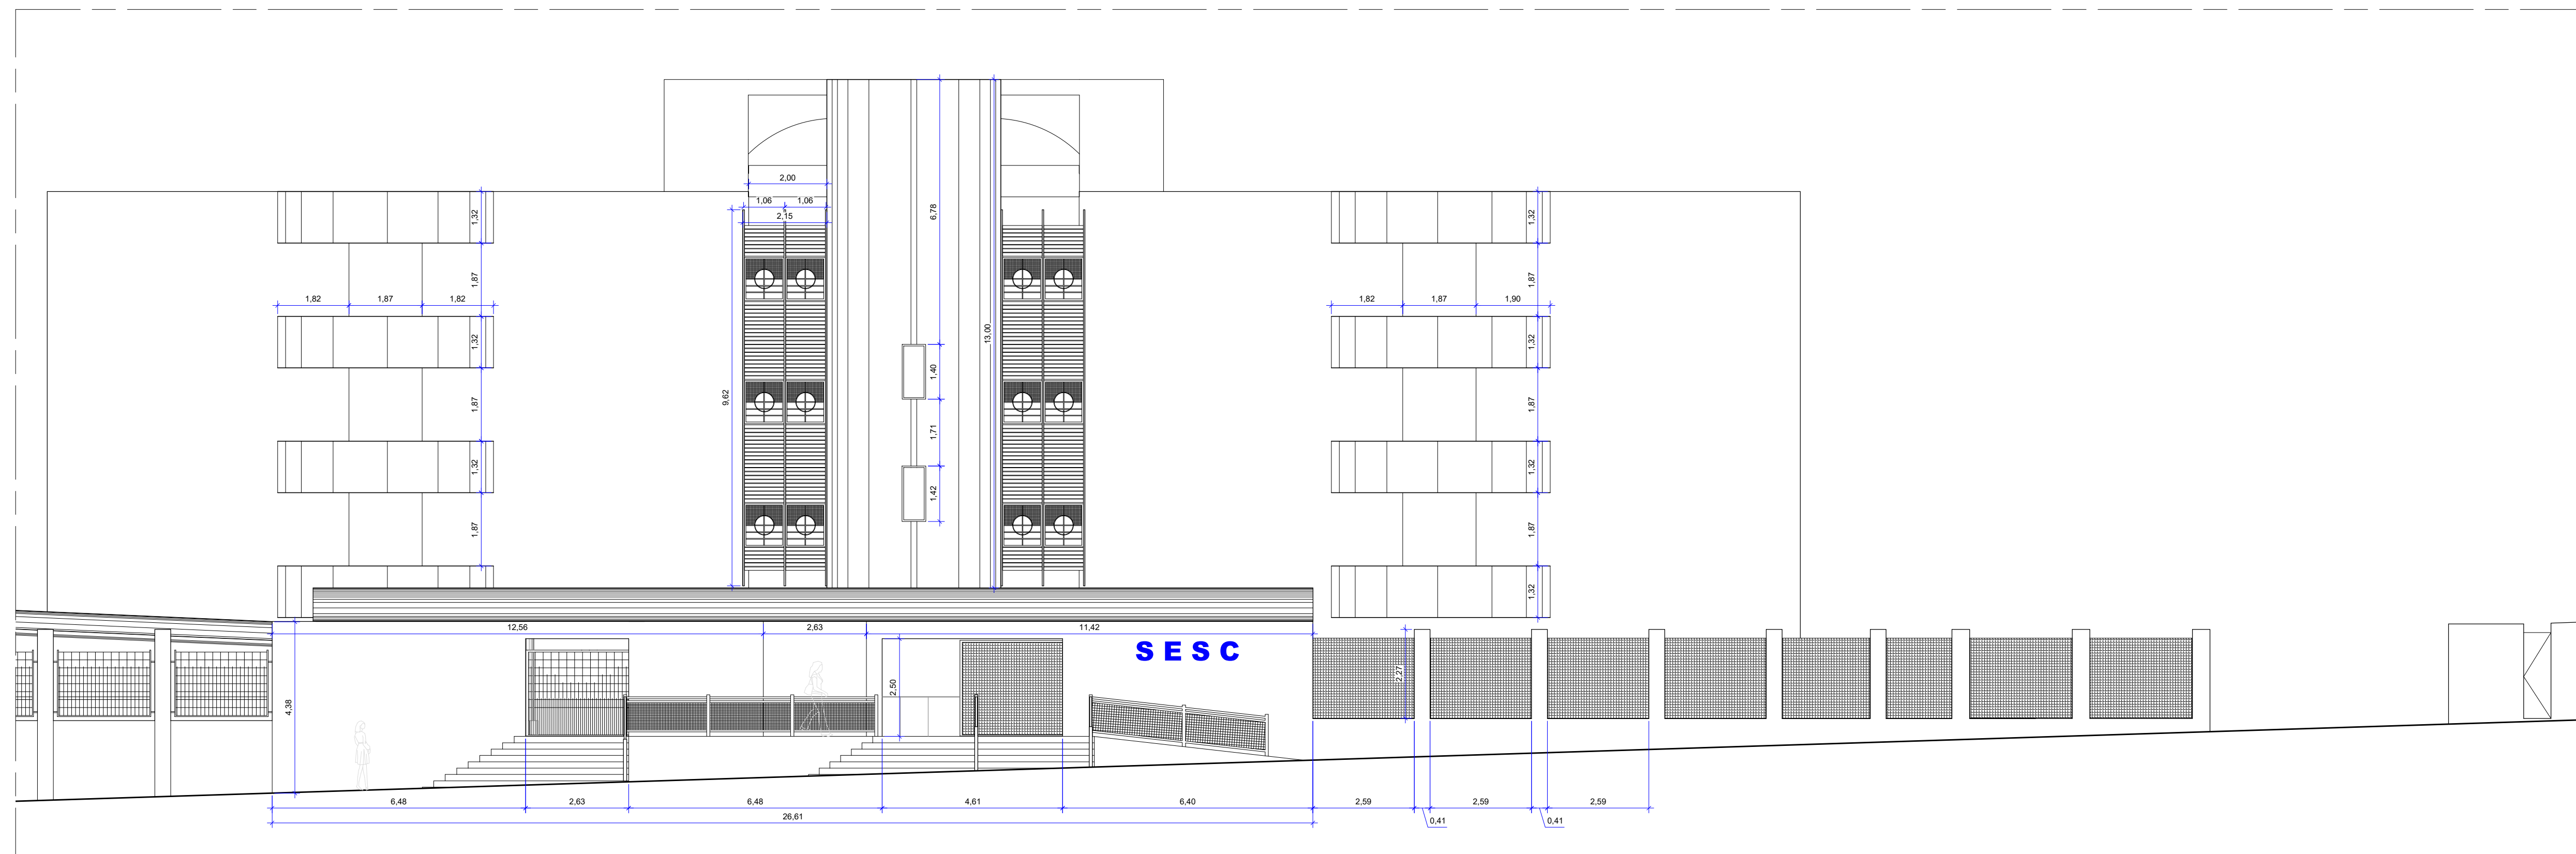


06 FACHADA FRONTAL  
P02 EDUSEC TAGUATINGA NORTE  
Esc.: 1/100

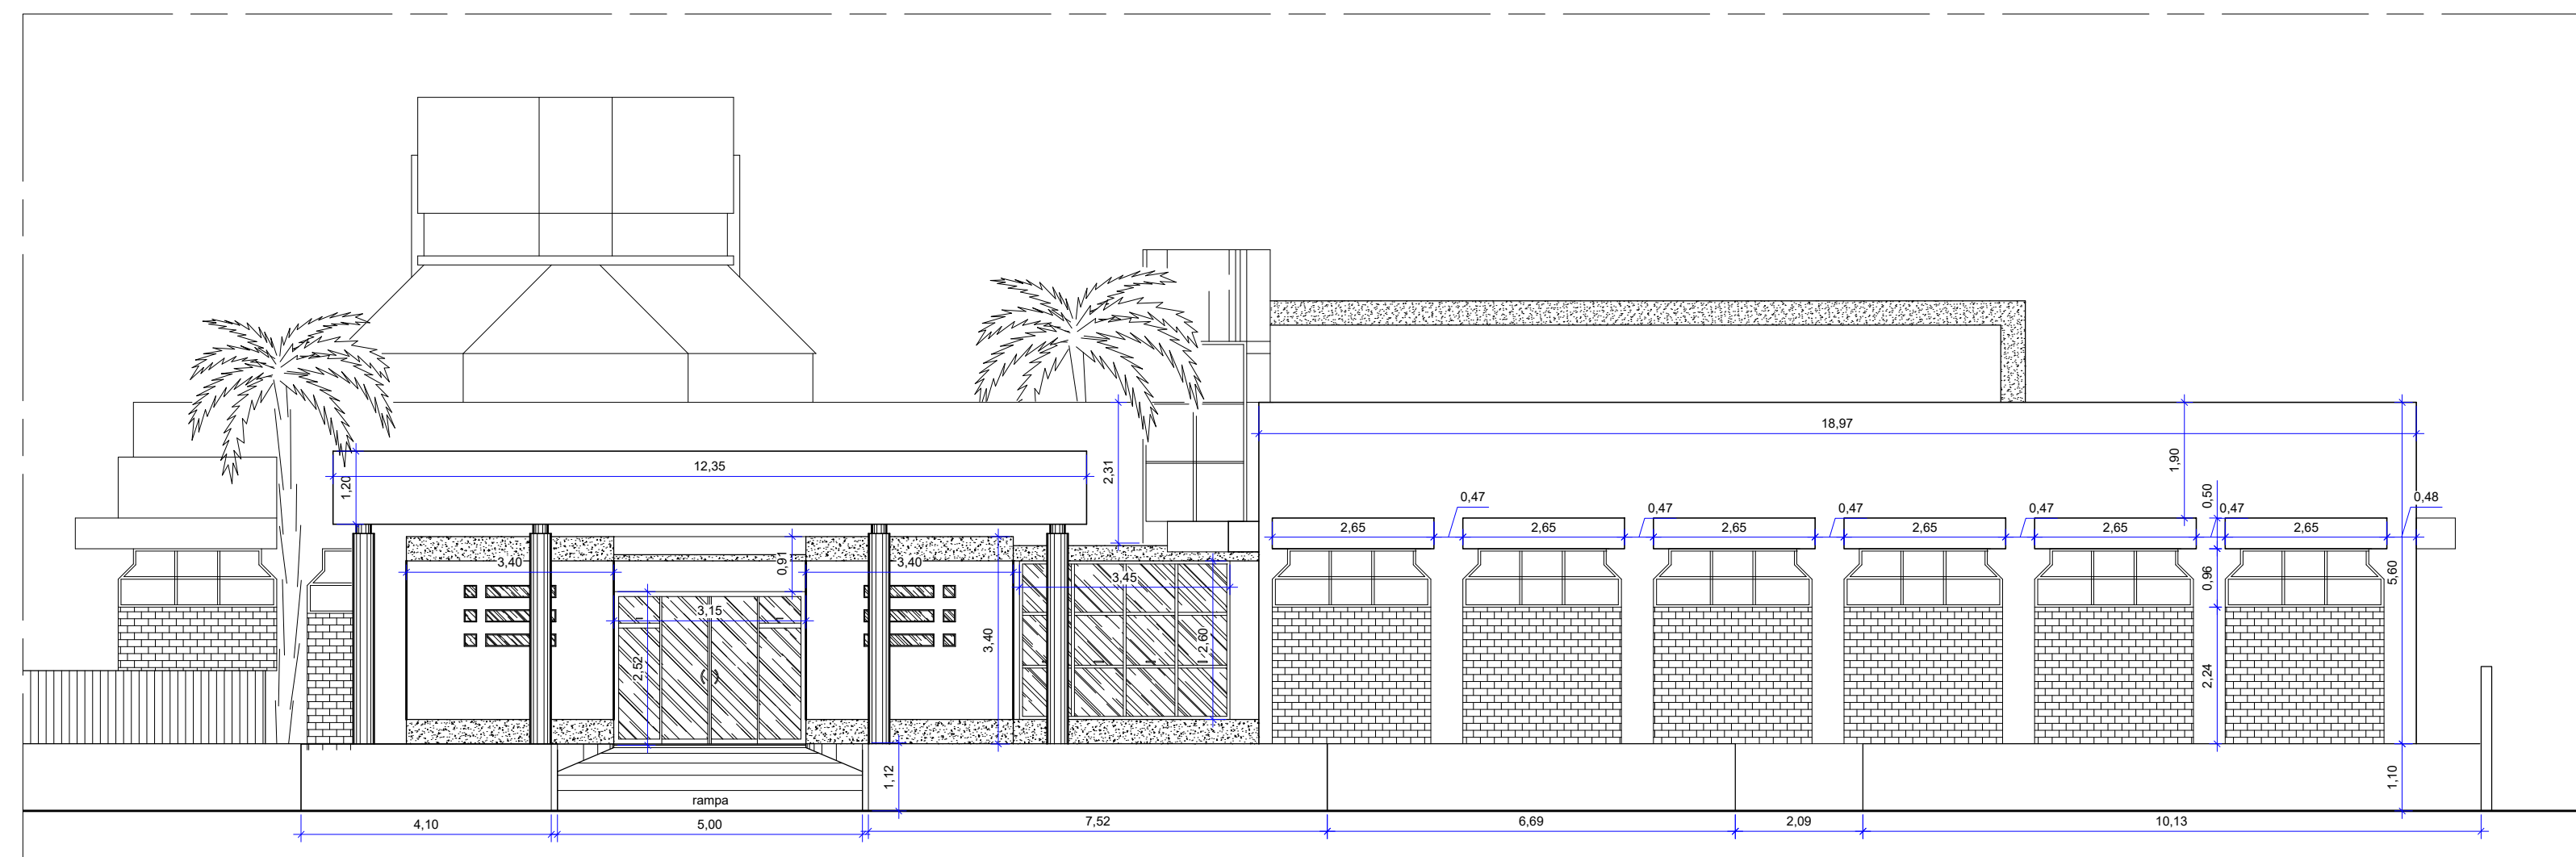


07 FACHADA FRONTAL  
P02 SESC TAGUATINGA SUL  
Esc.: 1/100




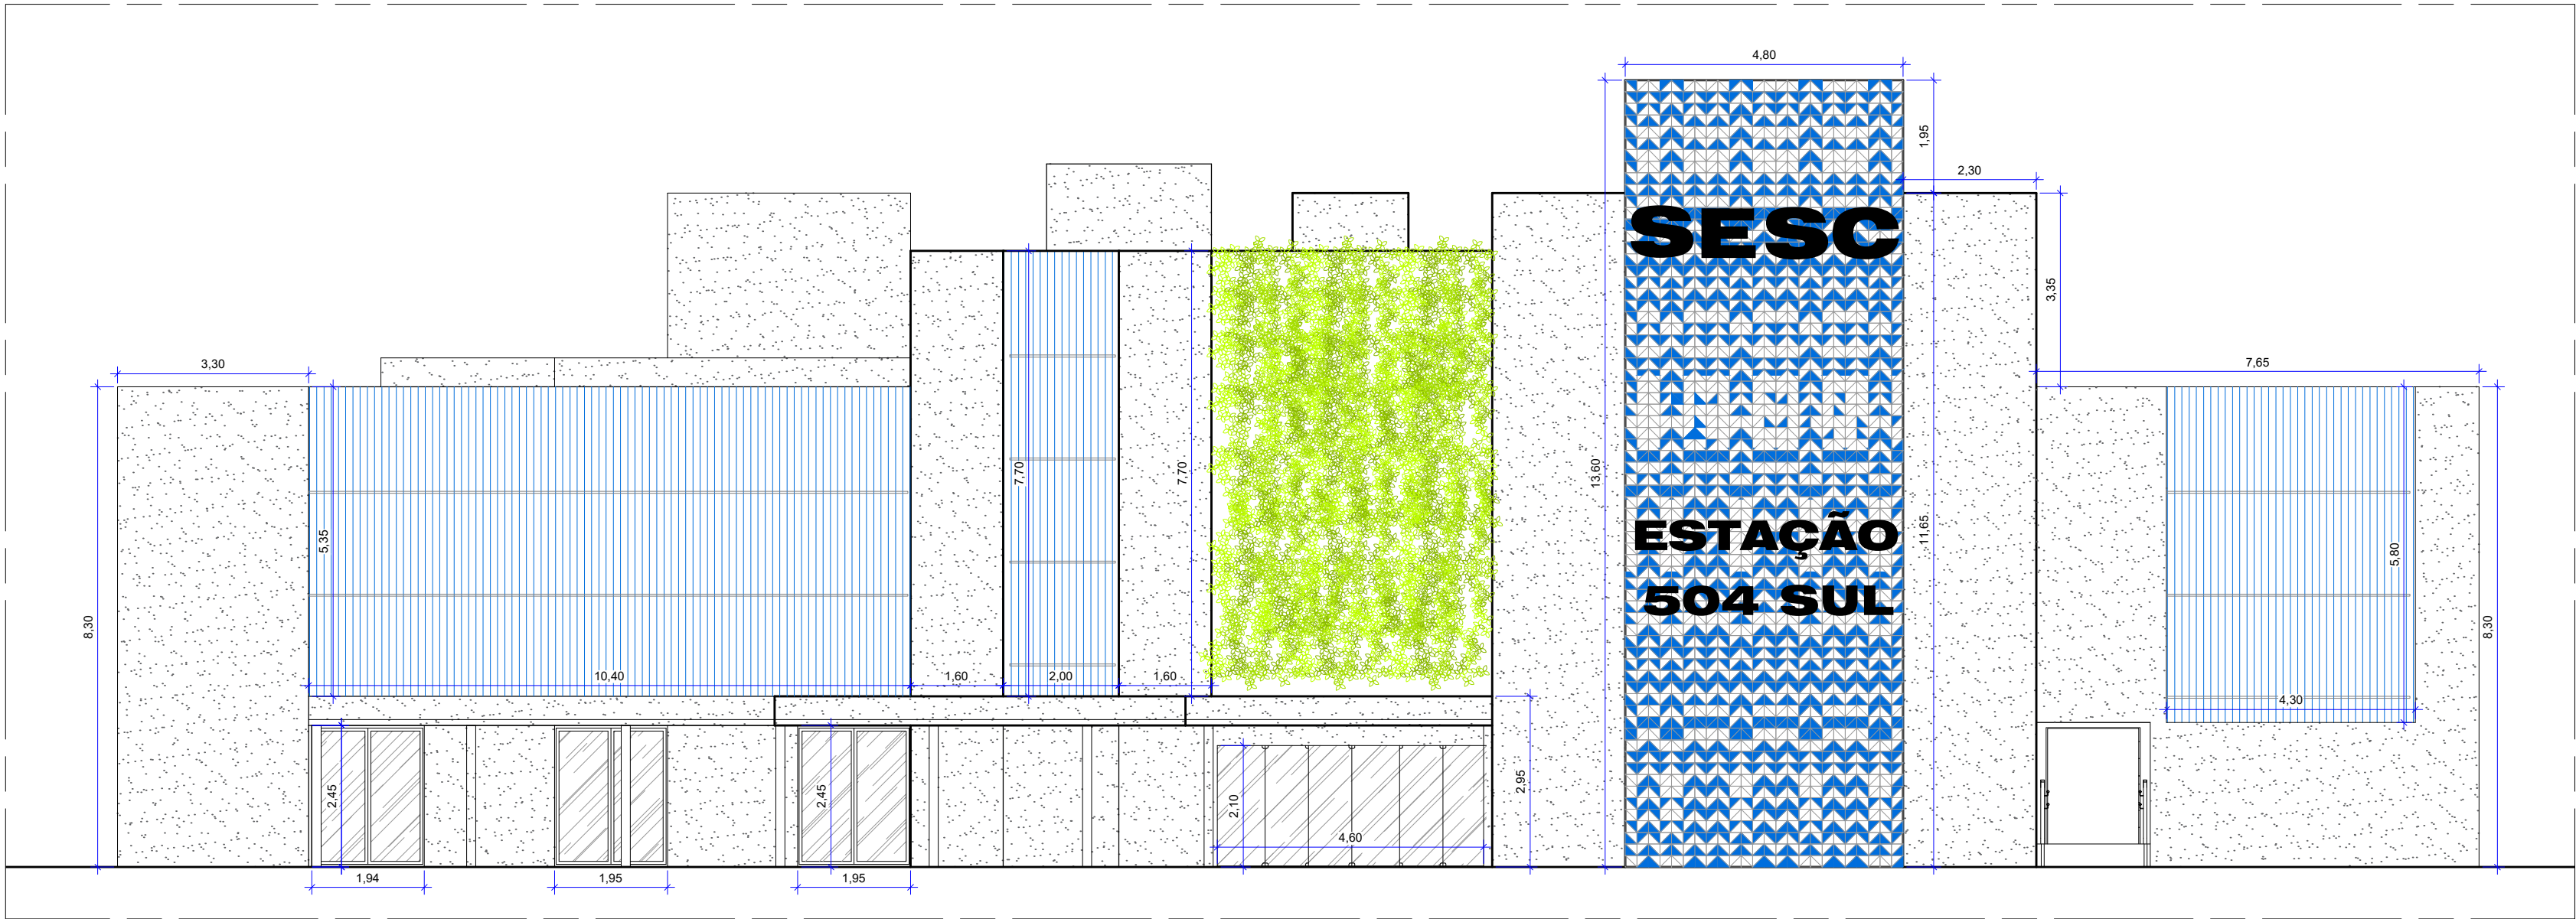

17 FACHADA FRONTAL  
P06 SESC ESTÇÃO 504 SUL  
Esc.: 1/100

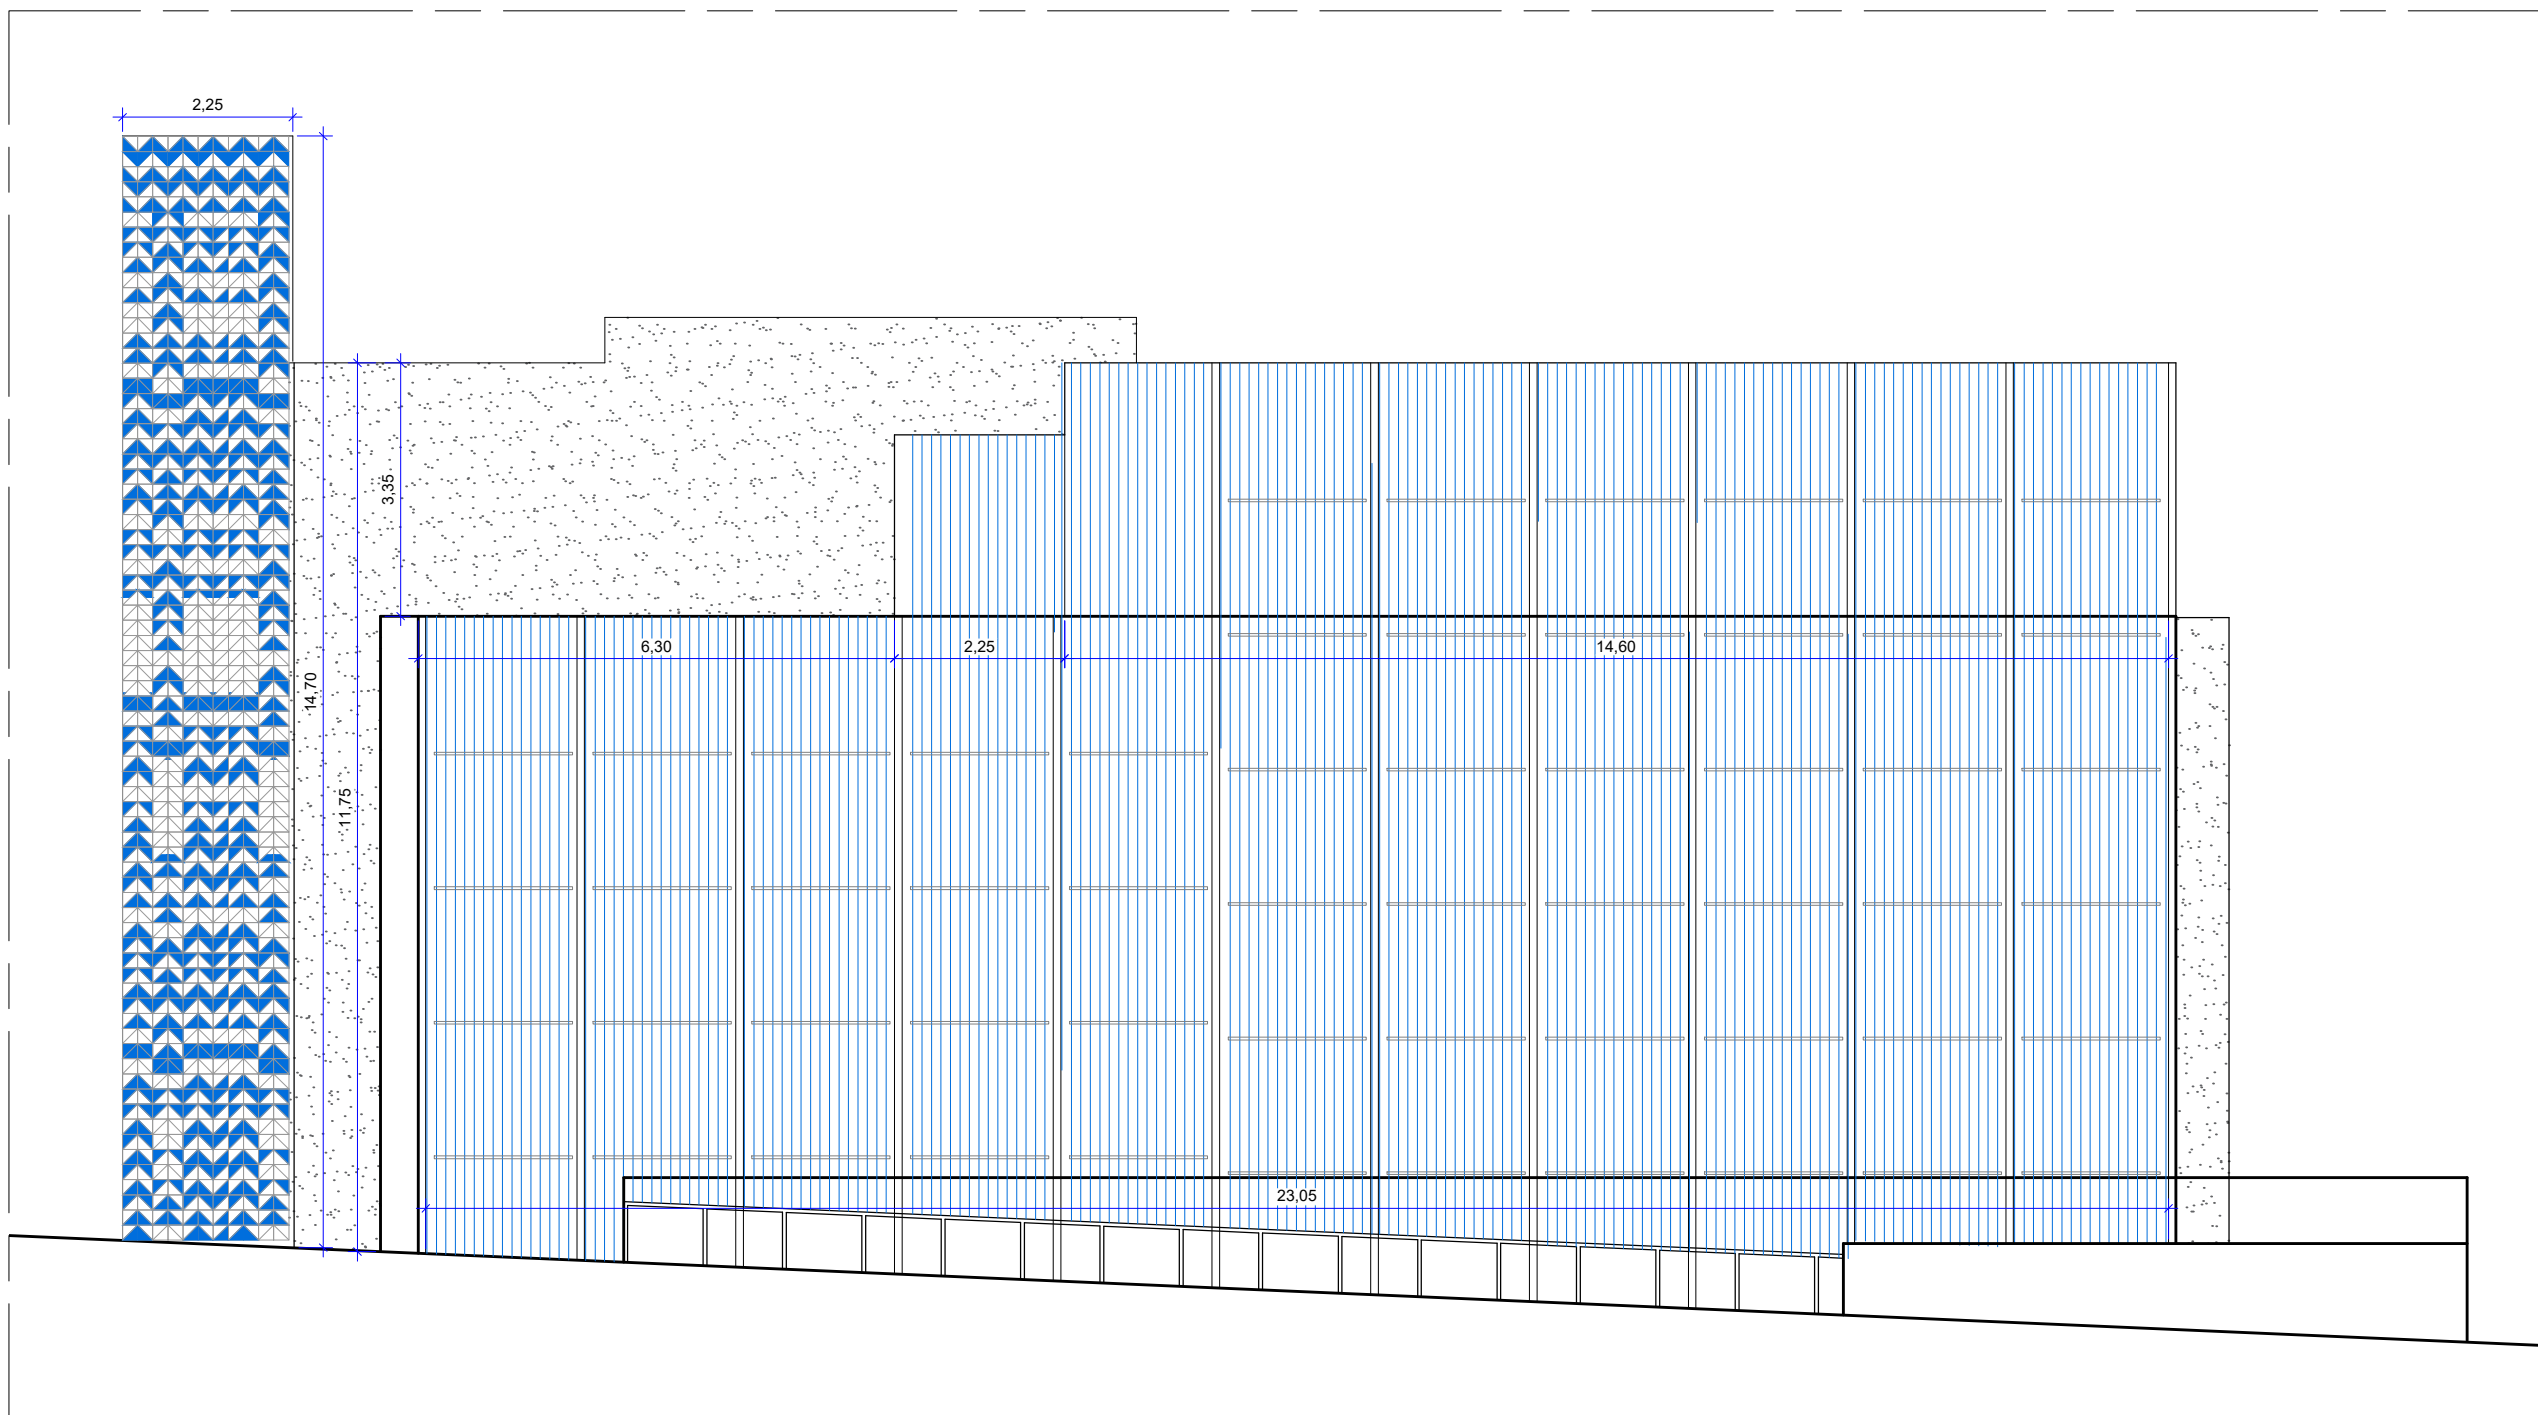

18 FACHADA LATERAL DIREITA  
P06 SESC ESTÇÃO 504 SUL  
Esc.: 1/100

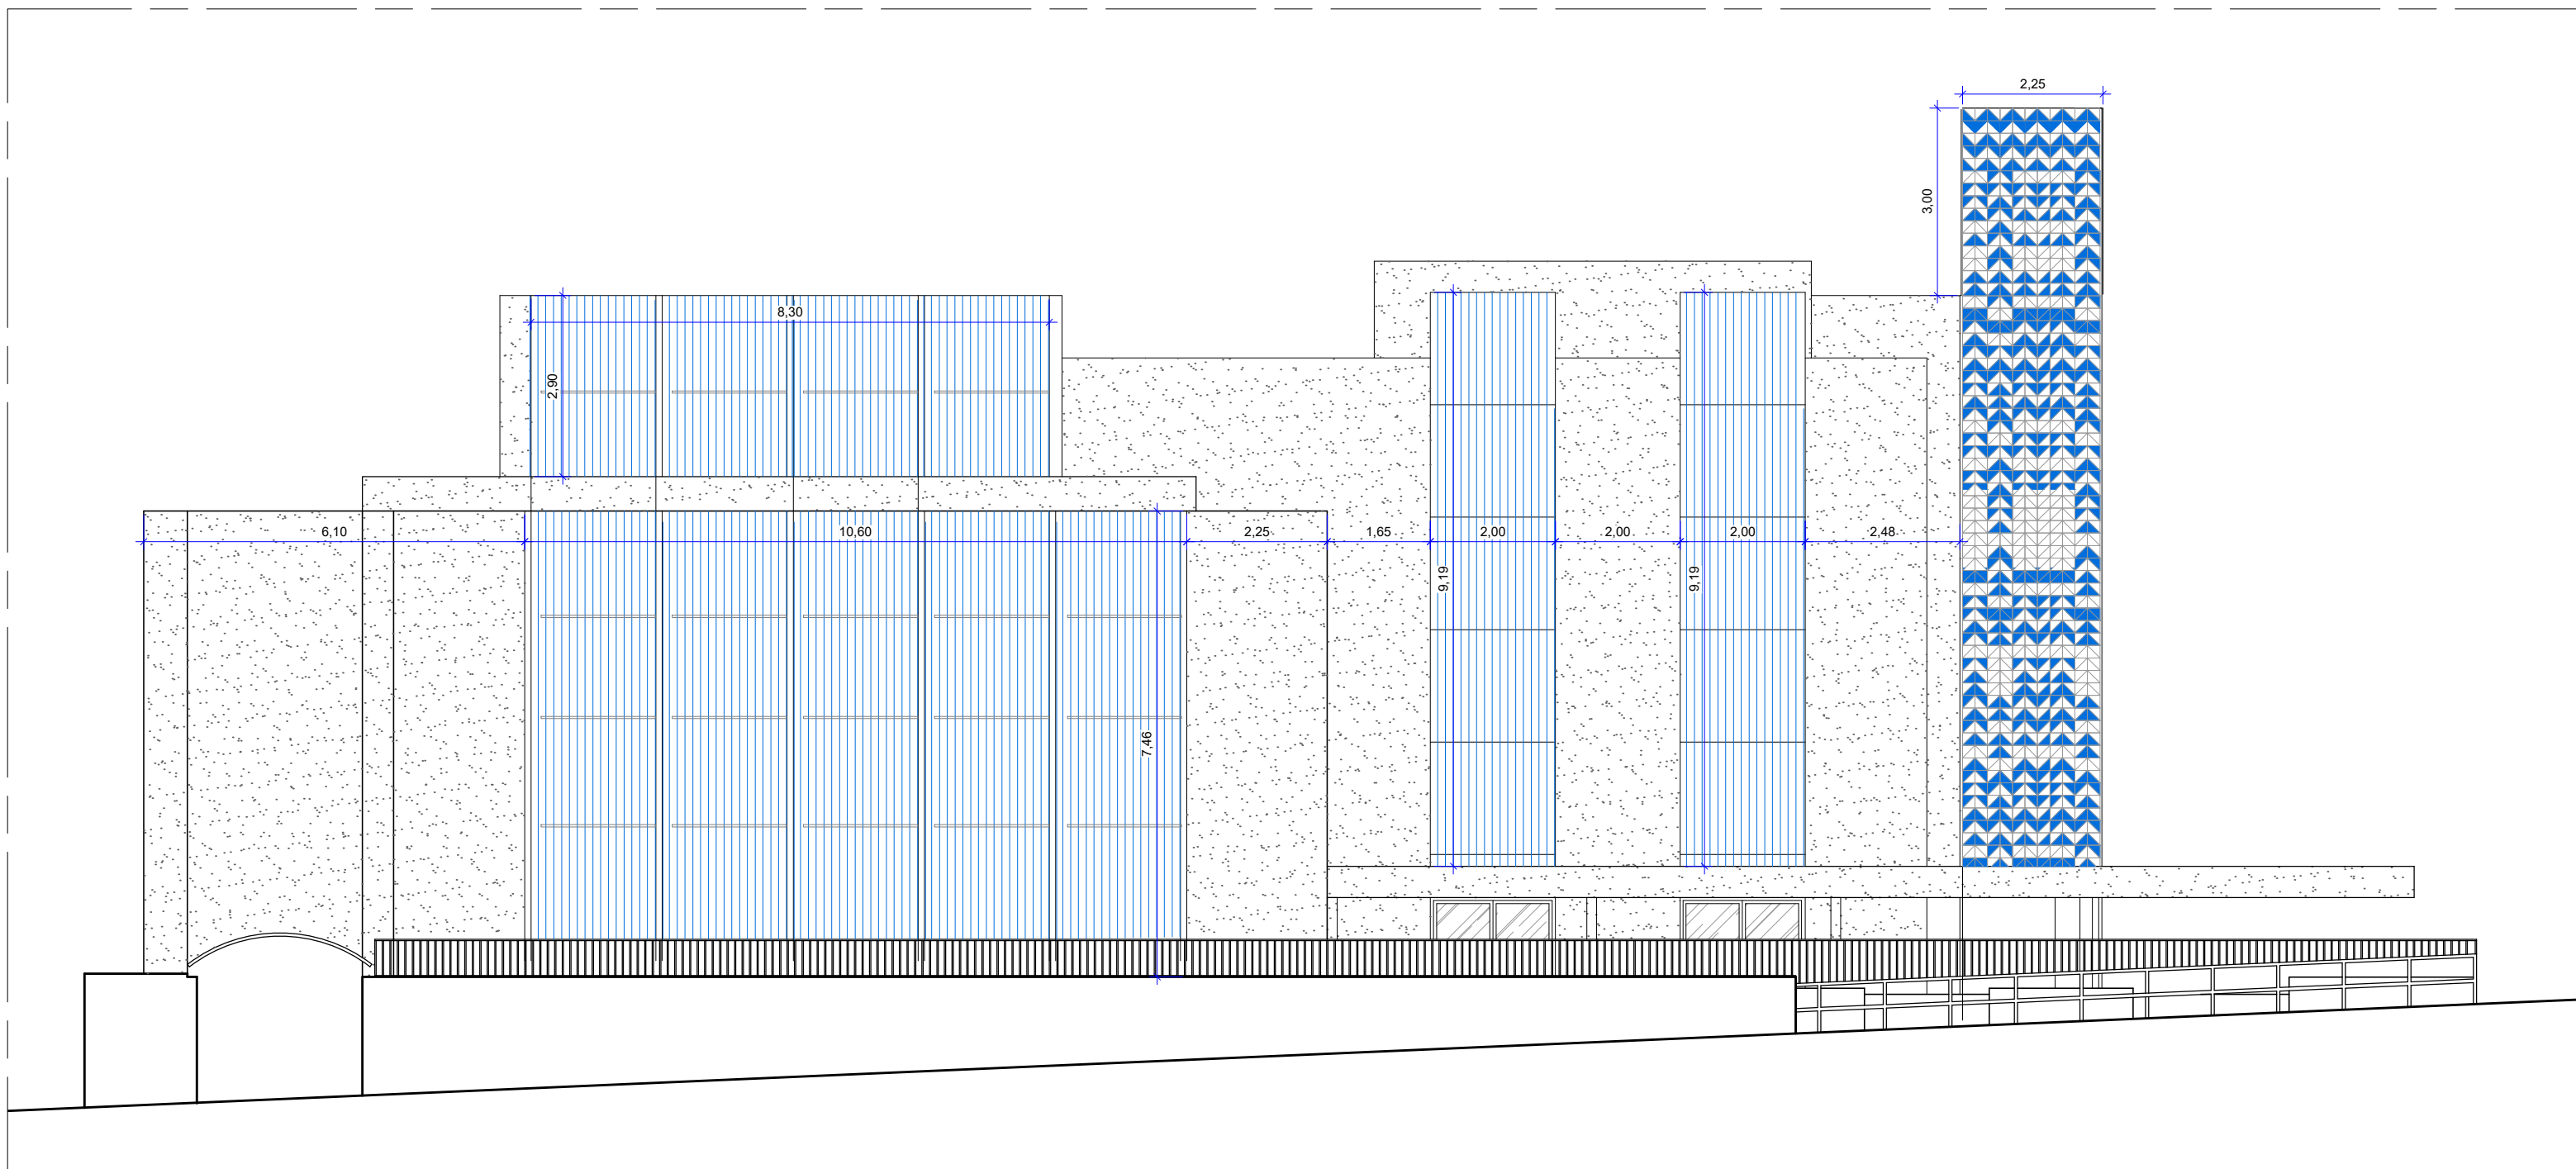

19 FACHADA LATERAL ESQUERDA  
P06 SESC ESTÇÃO 504 SUL  
Esc.: 1/100



